


All structures, facilities, well and pipelines/flowlines shall be removed within 120 days of abandonment of the facilities for the herein permitted use. This condition does not preclude the necessity for revising the current permit or obtaining a separate Coastal Use Permit, should one be required, for such removal activities.

All structures will be marked and lighted in accordance with U.S. Coast Guard regulations.

As-built drawings shall be submitted within 30 days of completion of this project to the Louisiana Department of Natural Resources, Office of Conservation, Pipeline Division, P.O. Box 94275, Baton Rouge, LA 70804 and to the Louisiana Department of Natural Resources, Coastal Management Division, P. O. Box 44487, Baton Rouge, La. 70804-4487.

Permittee shall contact Louisiana ONE CALL at 1-800-272-3020 forty-eight hours prior to excavation or demolition.

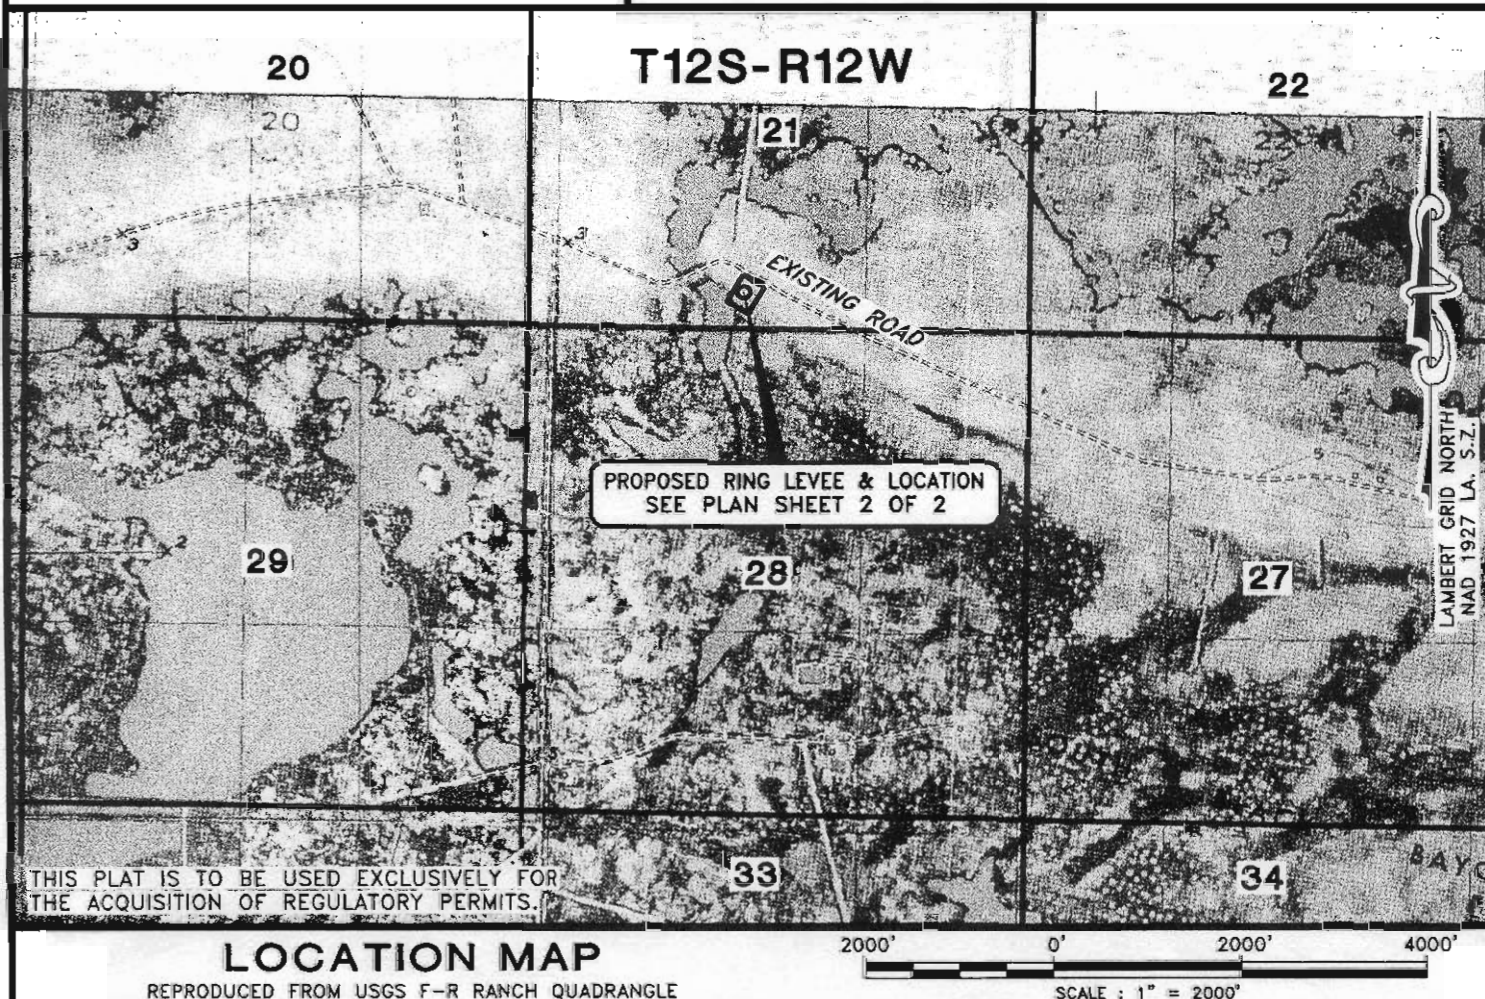

SAMUEL GARY JR. & ASSOCIATES, INC.
 1670 BROADWAY, SUITE 3300
 DENVER, CO. 80202

PROPOSED RING LEVEE & LOCATION
R. E. ODOM 21 No. 3
CAMERON PARISH, LOUISIANA

PREPARED BY **C&C Technologies**
 SURVEY SERVICES
 730 E. KALISTE SALOON ROAD, LAFAYETTE, LA (337) 261-0860


JOB NO. 8599 DWG: PBH CHK: KPB
 FILENAME: L:\12s12w\8599\C8599A.dwg DISH SOUTH 3

REVISED


DATE 12/22/2005

SHEET 1 OF 2

T 12 S - R 12 W
SEC. 21

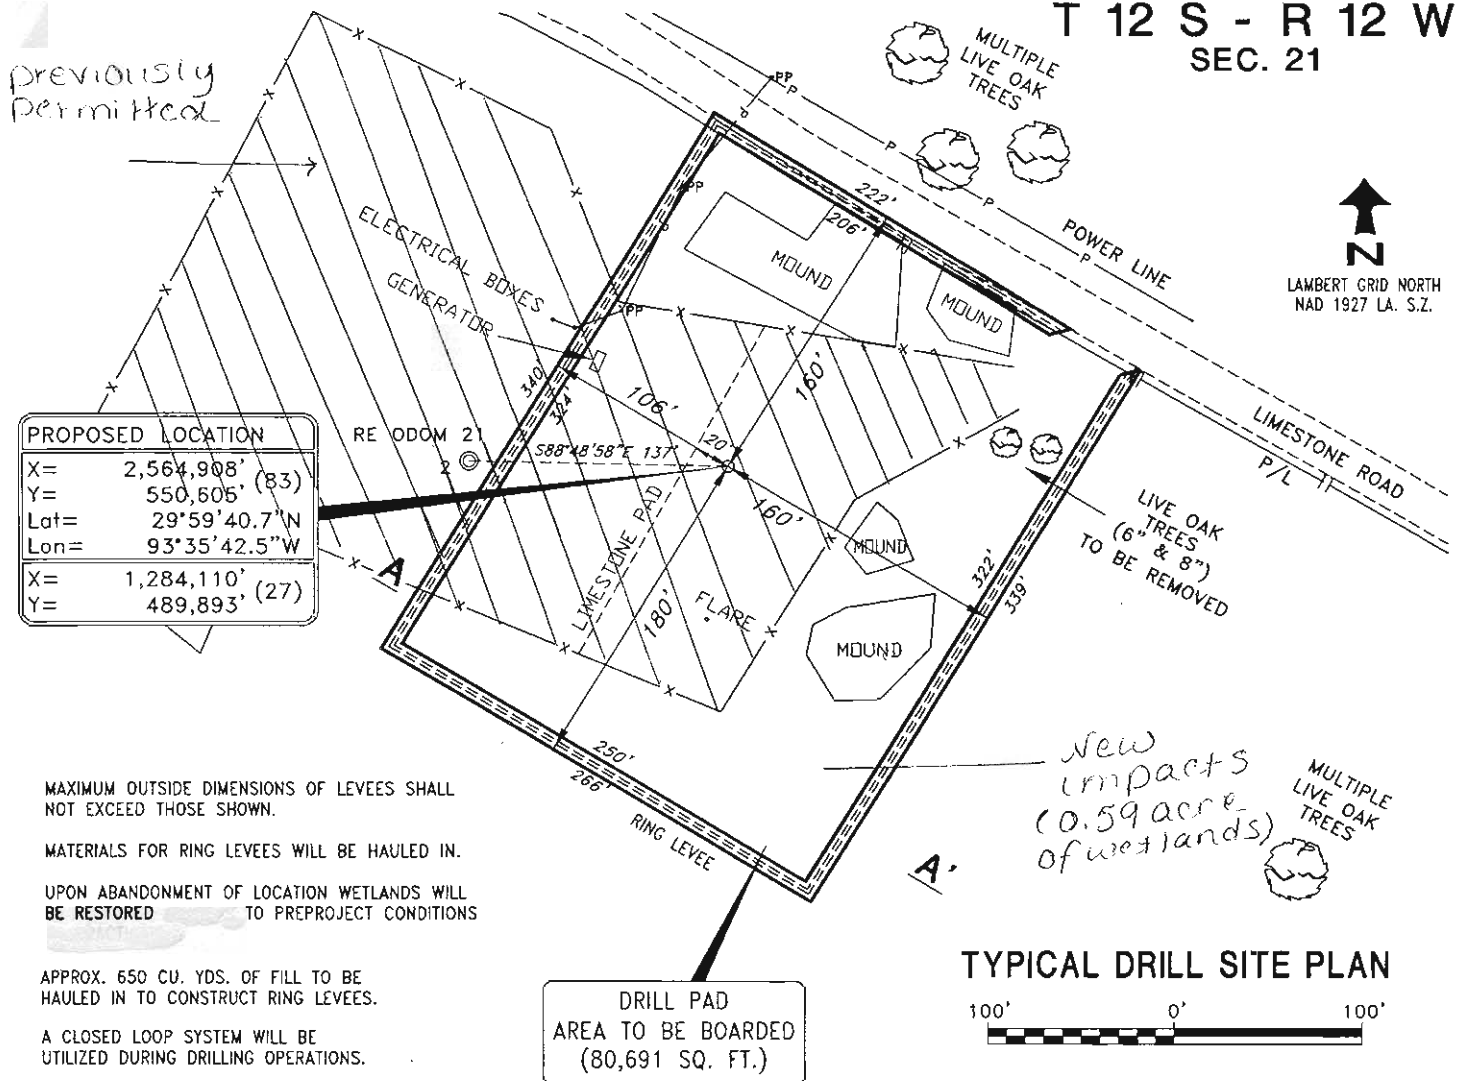

TYPICAL DRILL SITE PLAN

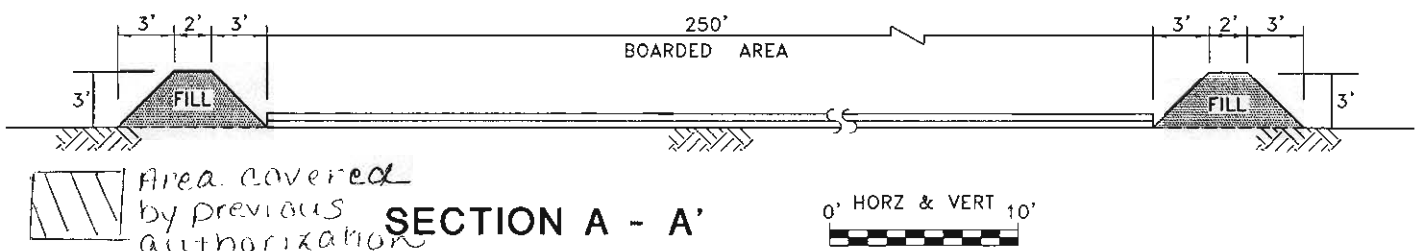

SAMUEL GARY JR. & ASSOCIATES, INC.

1670 BROADWAY, SUITE 3300
DENVER, CO. 80202

PROPOSED RING LEVEE & LOCATION

R. E. ODOM 21 No. 3

CAMERON PARISH, LOUISIANA

PREPARED
BY  **C&C Technologies**
SURVEY SERVICES
730 E. KALISTE SALOOM ROAD, LAFAYETTE, LA (337) 281-0660

JOB NO. 8599

DWG: PBH

CHK: KPB

REVISED
02/20/2006

DATE 12/22/2005

FILENAME: L:\12s12w\8599\C8599B.dwg DISH SOUTH 3

SHEET 2 OF 2